


Chase Addition

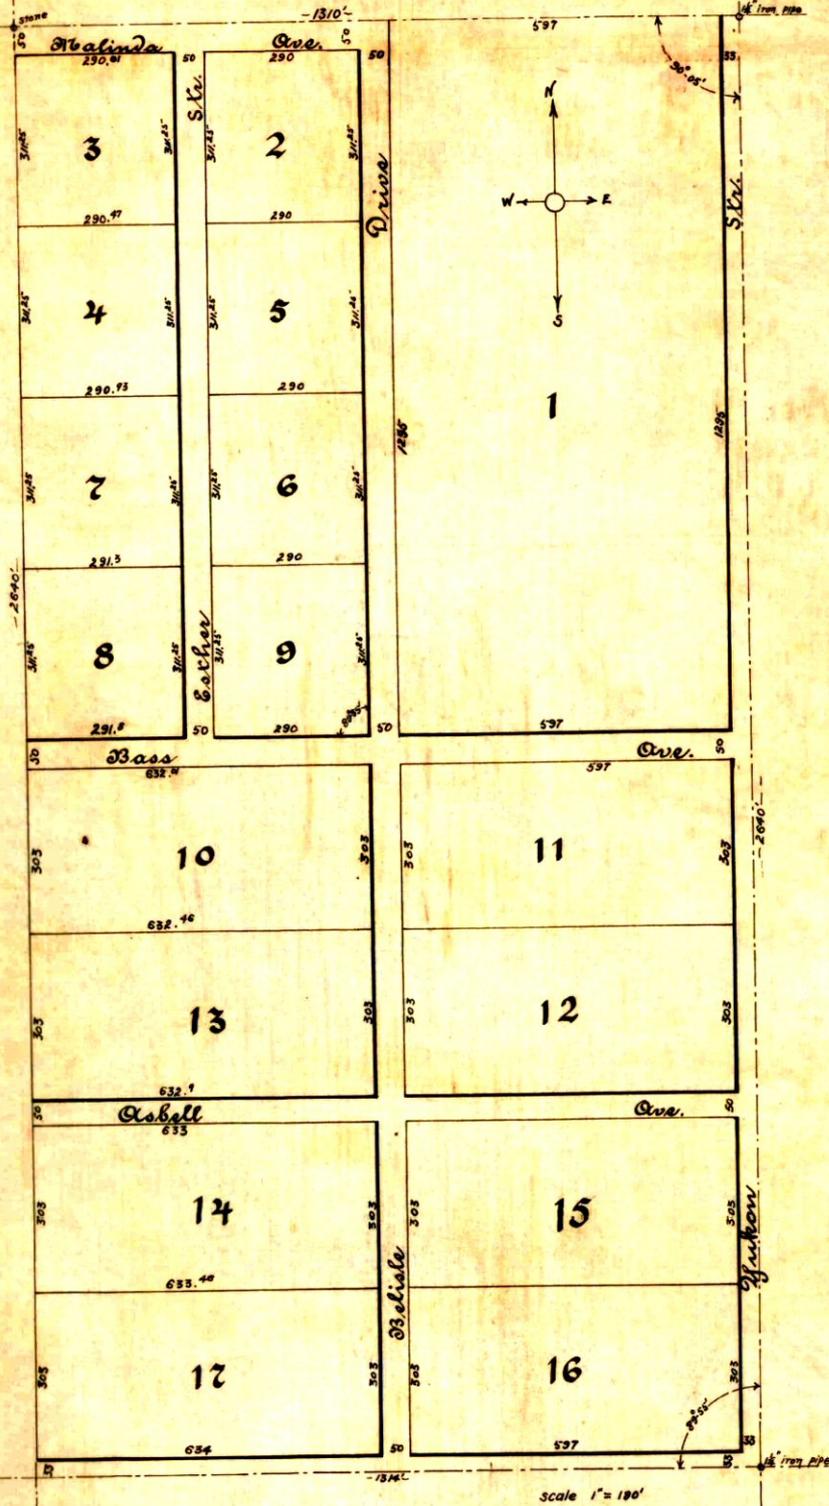

State of Oklahoma } S.S.
County of Canadian

I, G.C. Brown, a surveyor, here by certify that I have surveyed and platted the annexed plat of Chase's addition to the city of Yukon, state of Oklahoma, into blocks and streets, said addition is all of the east 1/2 of the S-E 1/4 sec. 20, Twp. 12 N. R. 8 W. 1. M. containing 80 acres. The plat on the margin of which this is written is a correct description thereof. All blocks and streets are of the dimensions marked upon said plat, stakes being driven at the corners of each block.

C.C. Brown
Surveyor.

Subscribed and sworn to before me this 4th day of Aug, 1909.
My commission expires April 24, 1912.

J.M. Harkin, Notary Public

Know all men by these presents that Silas N. Chase, a single man, has caused the above lands to be surveyed and platted into blocks and streets as is shown and set forth by the annexed plat, to be known and called Chase's Addition to the city of Yukon, state of Oklahoma. All streets are of free consent and desire of the owner hereby dedicated to the public.

Silas N. Chase

State of Oklahoma } S.S.
County of Canadian

Before me a notary public in and for said county and state, on this 4th day of August 1909 personally appeared Silas N. Chase, a single man, to me known to be the identical person who executed the within and foregoing instrument and acknowledged to me that he executed the same as his free and voluntary act and deed, for the uses and purposes there in set forth.

Witness my hand and seal the day and year as above set forth.
My commission expires April 24, 1912.

J.M. Harkin
Notary Public

100 9 m. 10³⁰ clock 9³⁰ M. and recorded
29